


EXISTING MODIFIED

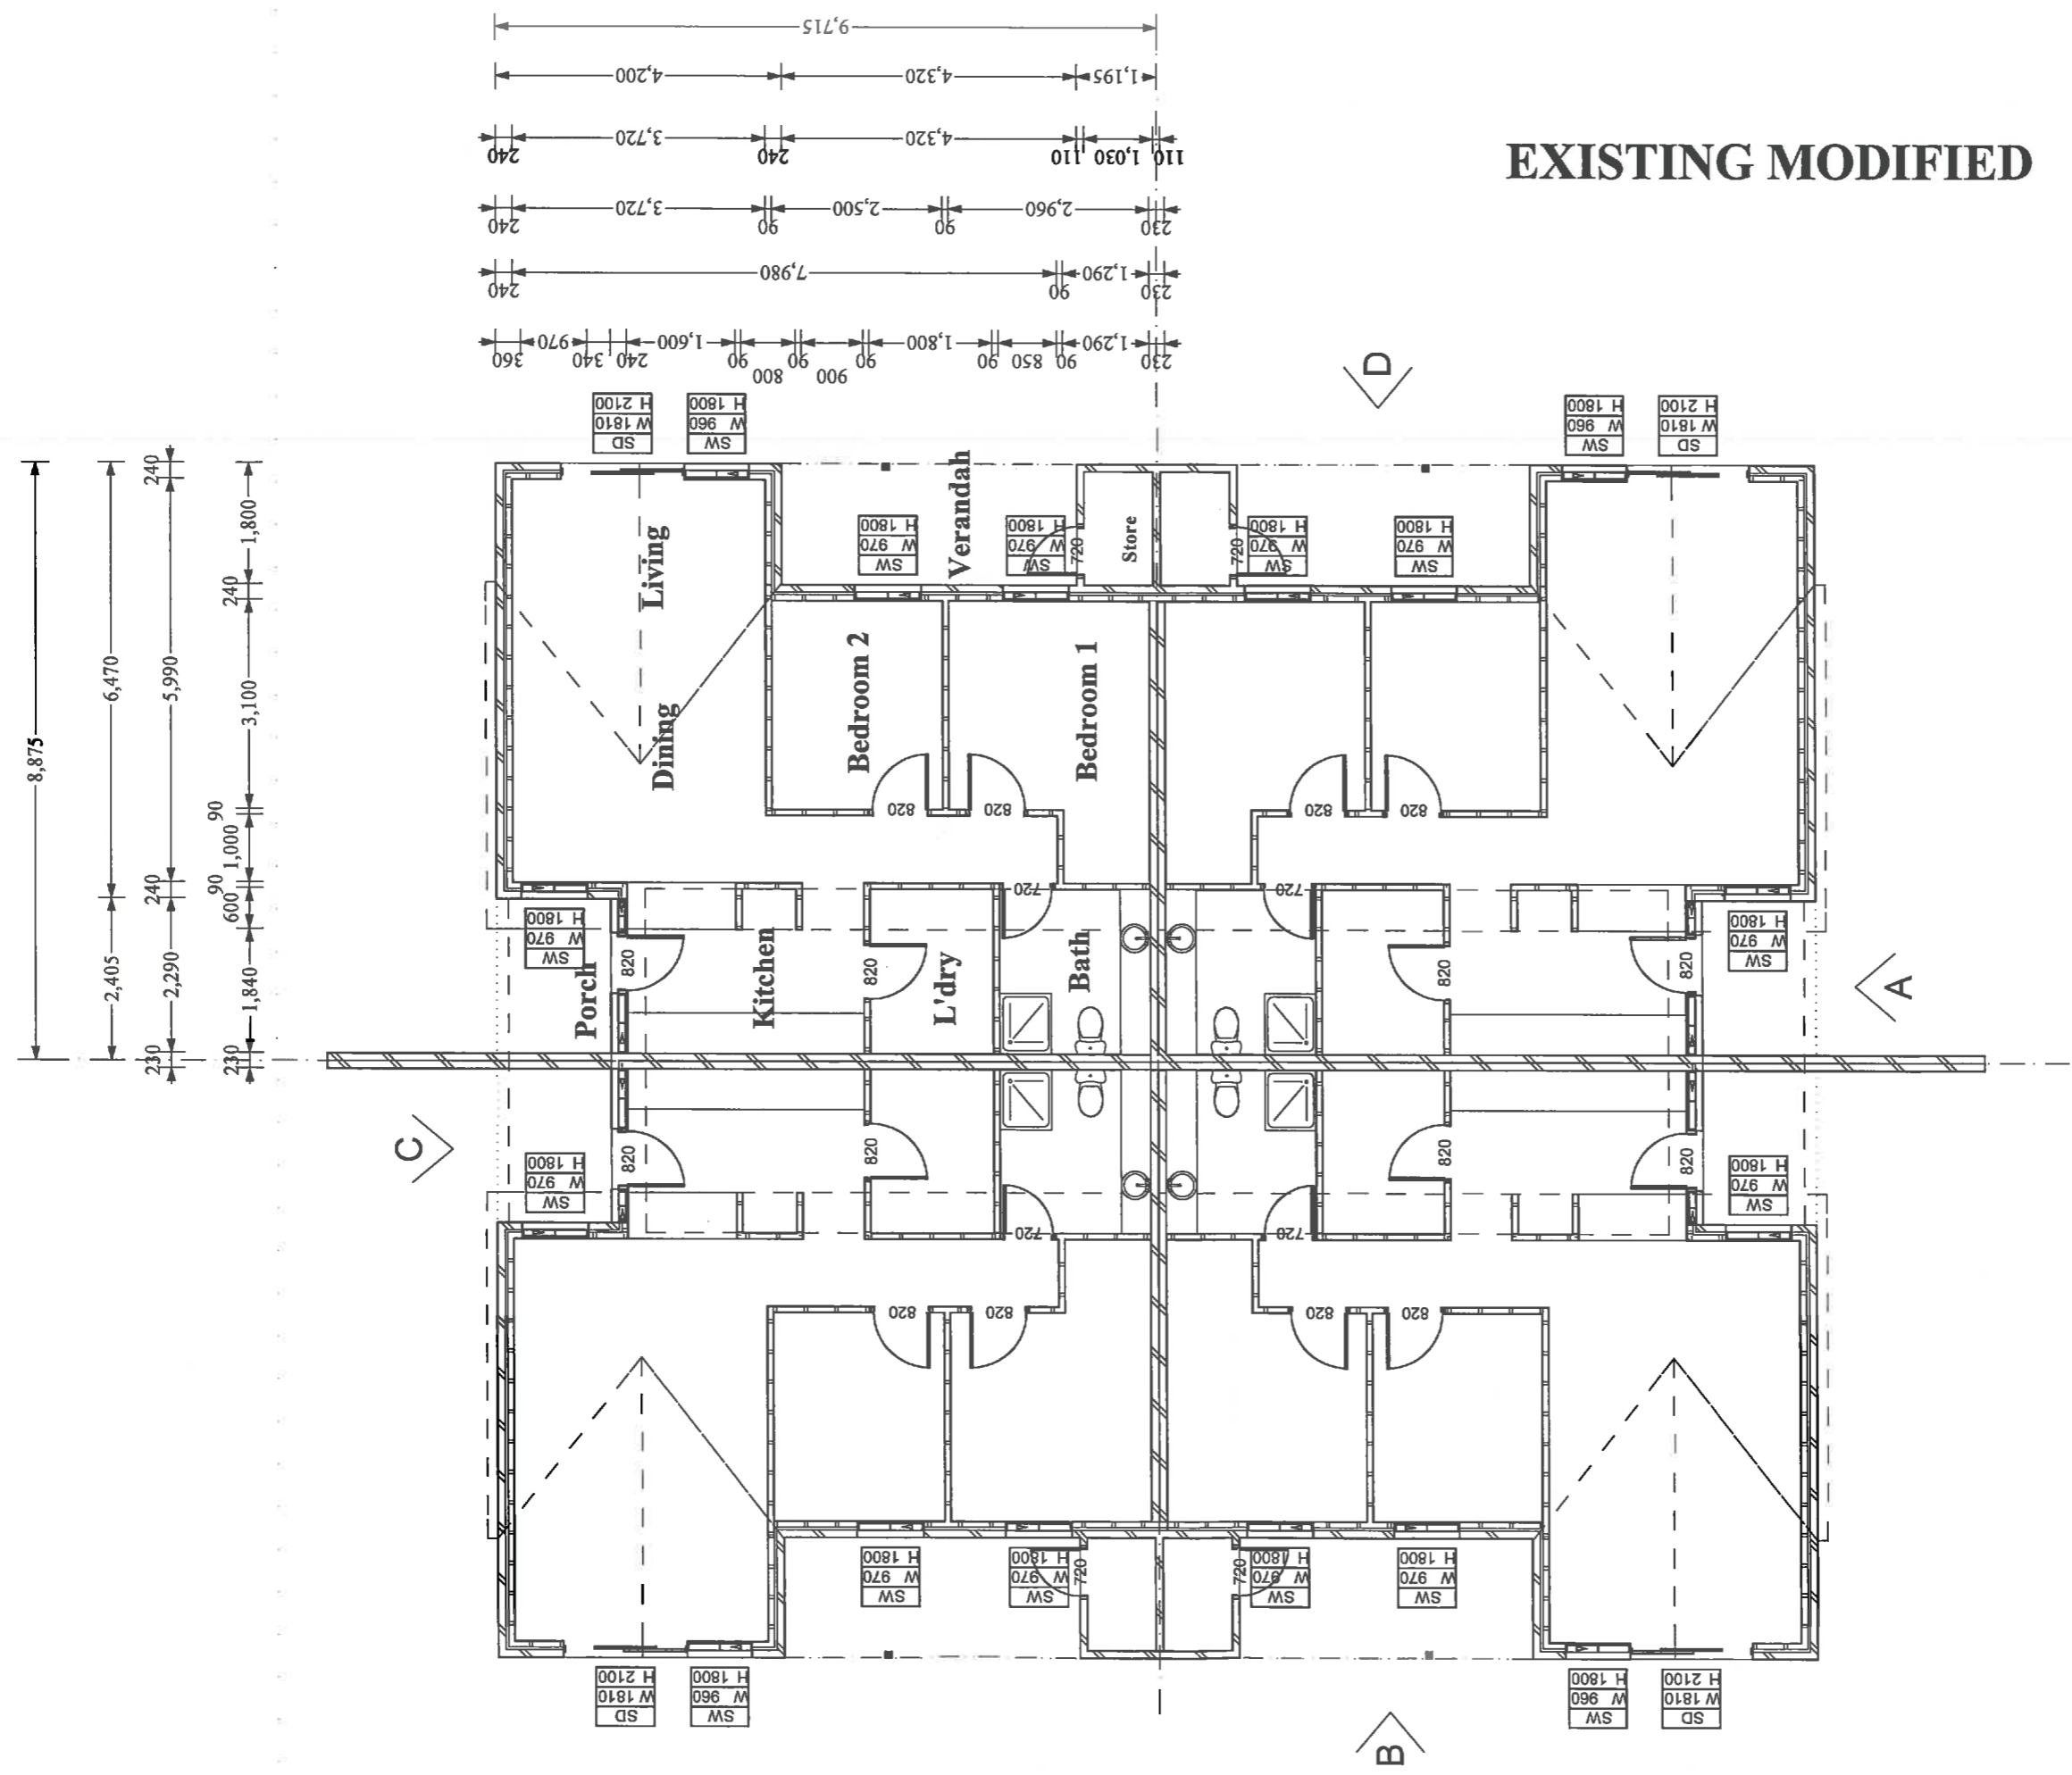

Floor Plan 1:100